
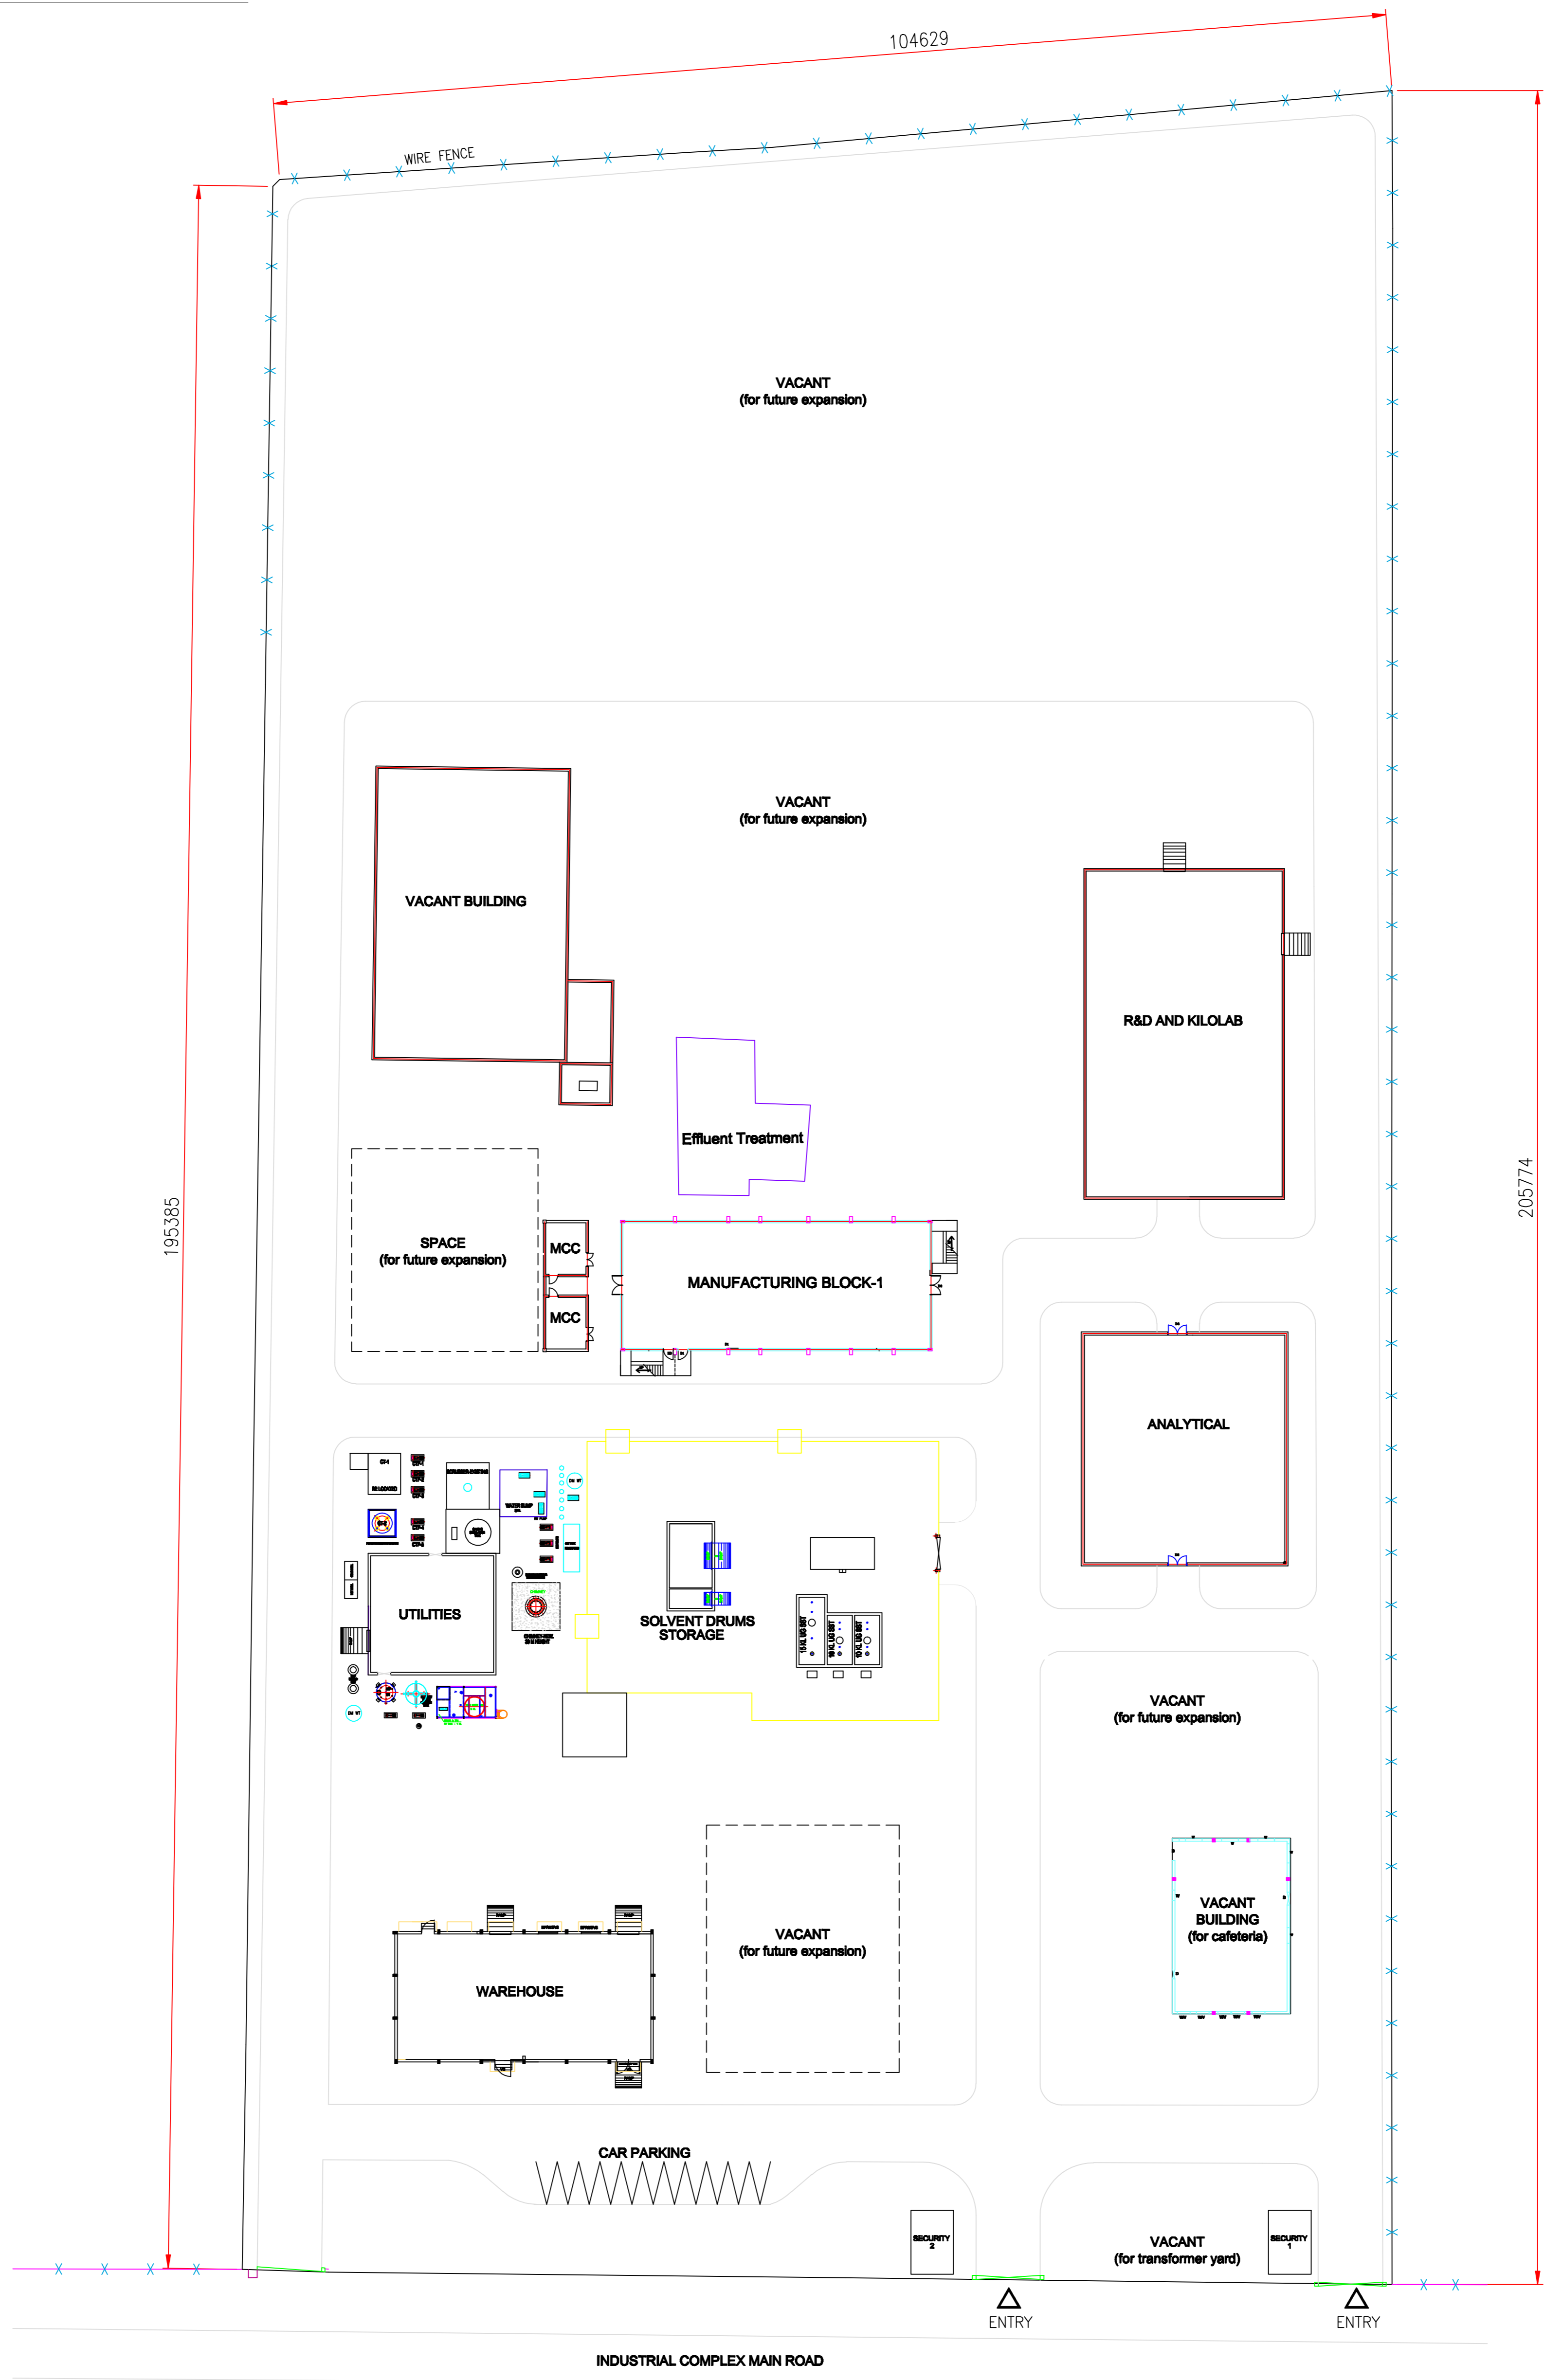


SITE MASTER PLAN

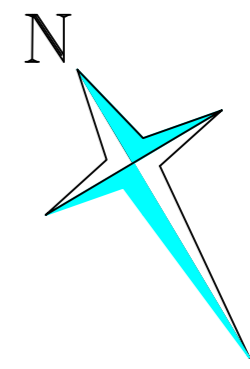

NOTE: ALL DIMENSIONS ARE IN MM.